



WOODLIGHT AVE.

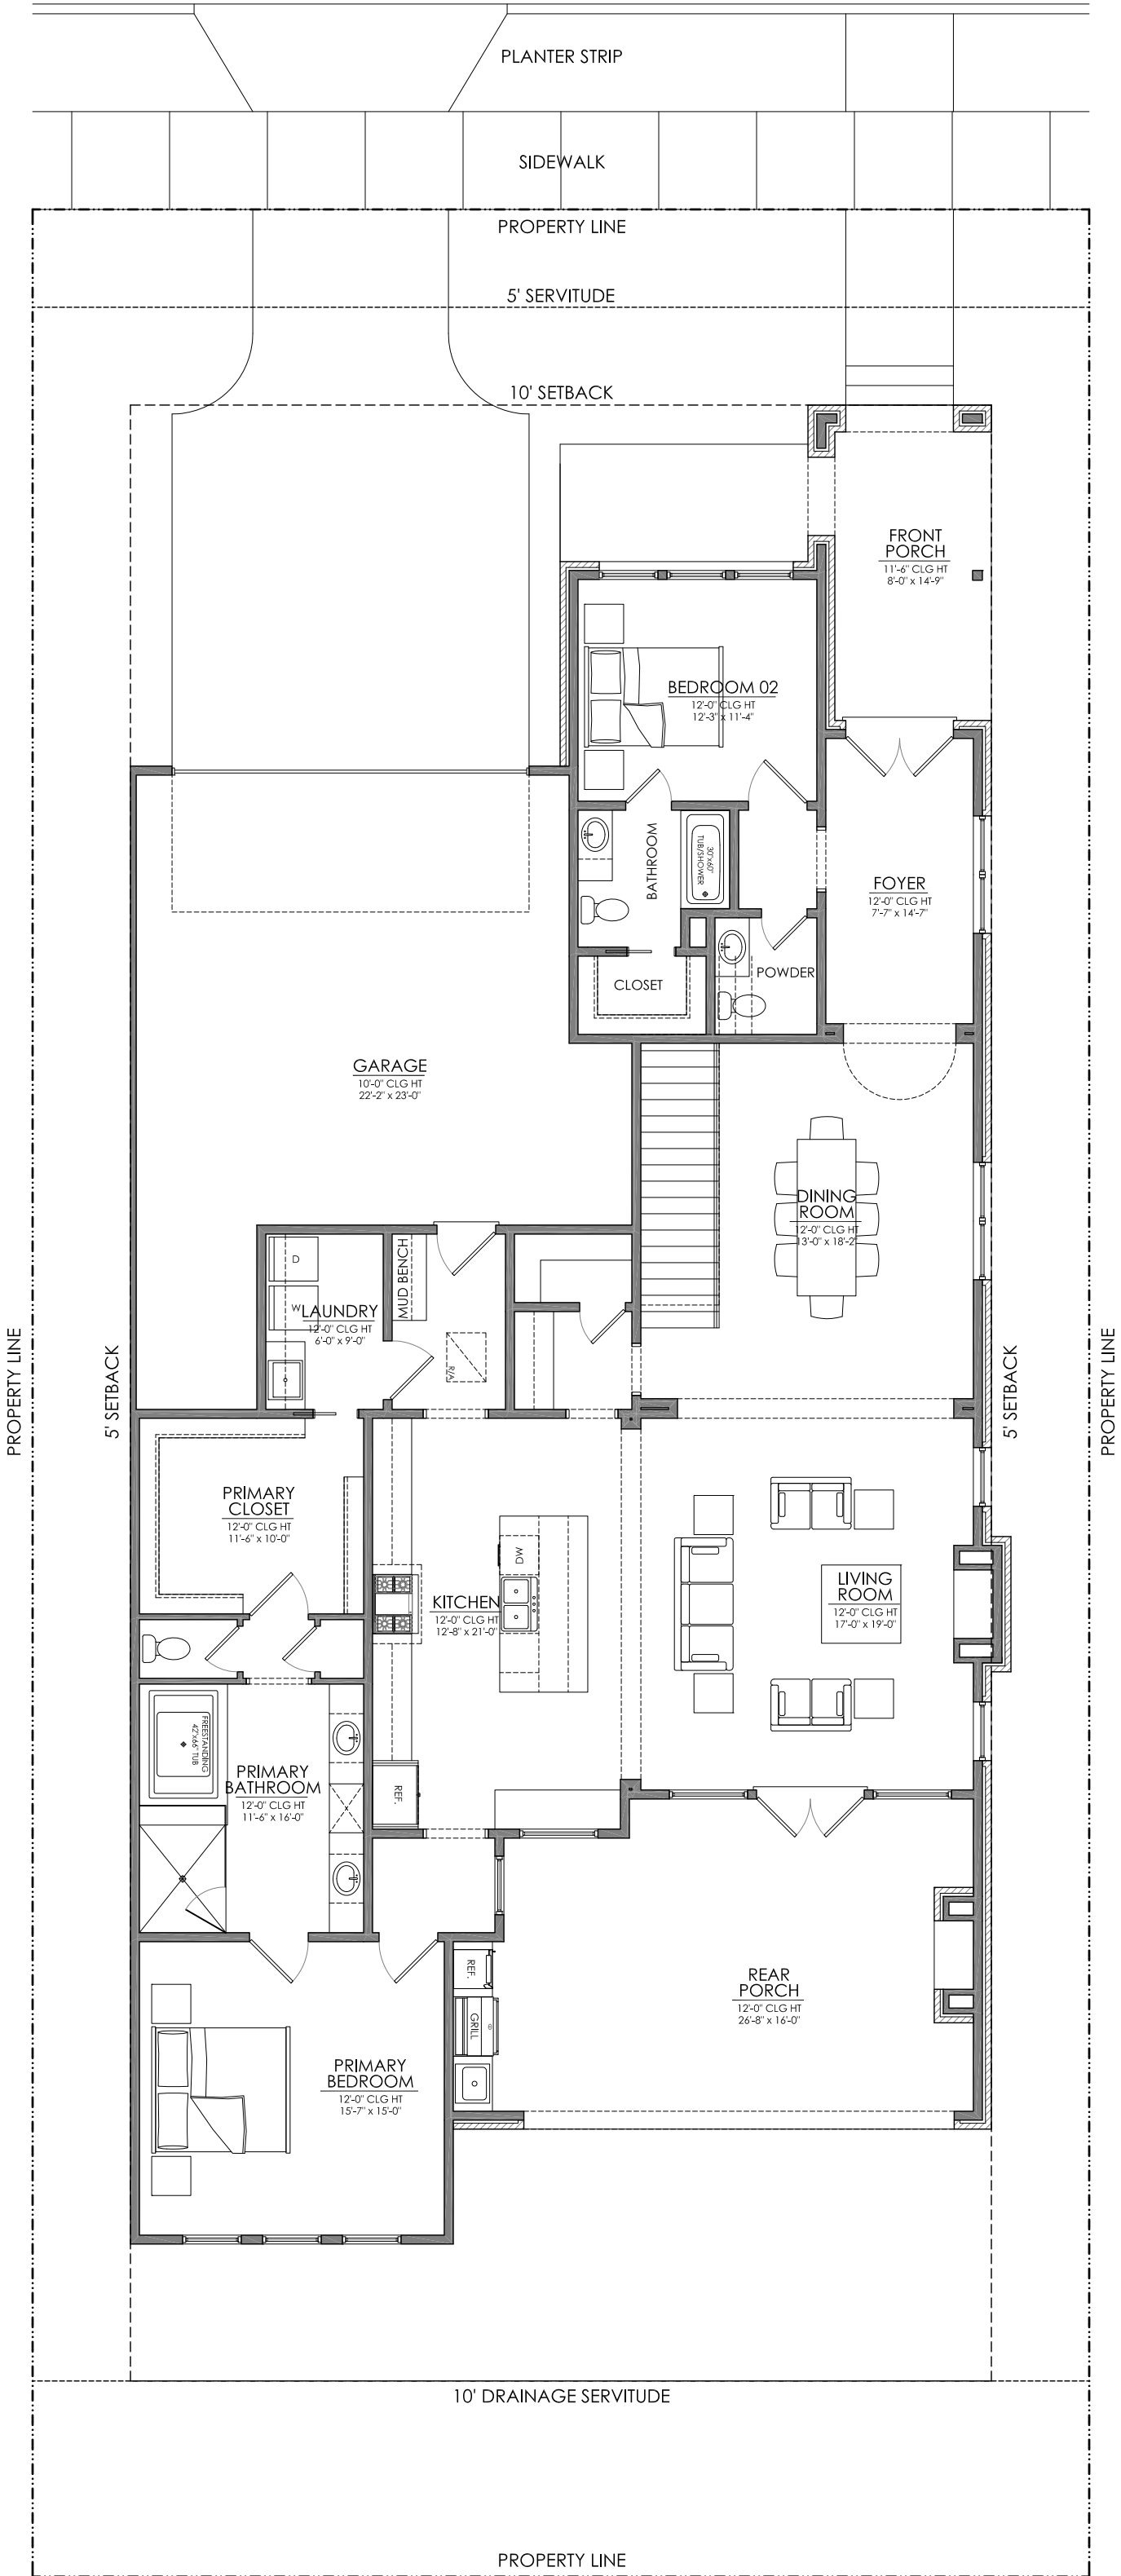

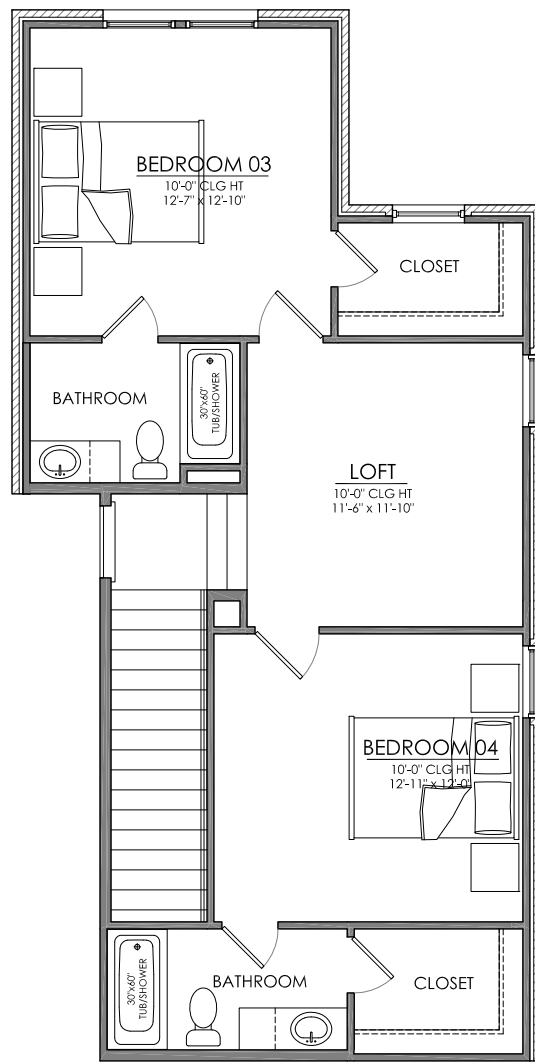

## DUPREE CONSTRUCTION

### BENTON LOT 27

4 BR/ 4.5 BA/ LOFT

2278 SF DOWN/ 752 SF UP

3030 SF TOTAL